


Area of proposed development site = 1085.000m² (0.108 hectares) or thereby



SITE PLAN
SCALE 1:500

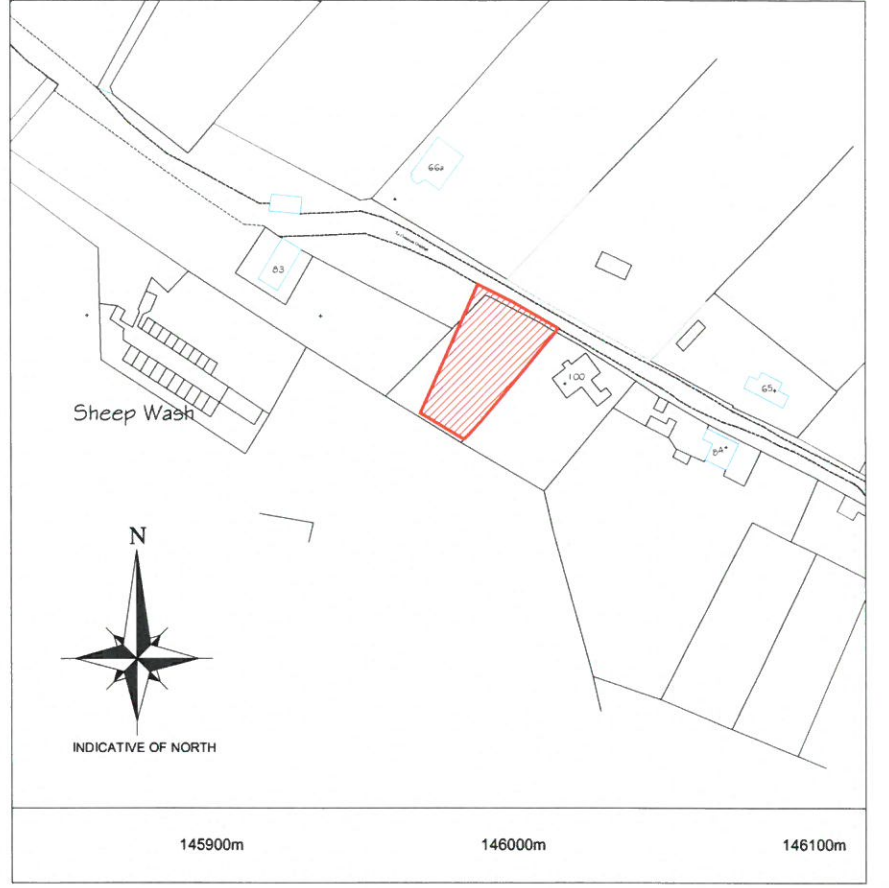

LOCATION PLAN
SCALE 1:2500

Scale 1:2500 0 50 100 150 200 metres

FOR APPROVAL

Rev	By	Chkd	Apprvd	Date	Description

TOTAL DESIGN (LIGHTHILL) LTD
Balard, 68 Lighthill,
Back, Isle of Lewis
HS2 0LF
Tel: 01851 827 137 Mob: 07917 806 013 Email: totaldesign@sky.com

Applicants:
Malcolm Boyd

Project **Planning Permission in Principle
100a Outend Coll, Back,
Isle of Lewis**

Drawing **SITE AND LOCATION PLANS**

Drawn by: D MacLeod Date: 06.08.19

Checked by: - Date: -

Approved by: - Date: -

Drawing No: **P993-001** Revision: **00**

Drawing Scale: AS NOTED @ A3

Notes:

- 1) This drawing to be read in conjunction with the relevant specification and all other relevant drawings.
- 2) All dimensions and levels to be checked on site and any discrepancies identified prior to commencement of work.
- 3) All dimensions in metres unless otherwise noted.
- 4) All levels in metres unless otherwise noted.