



THIS IS THE PLAN REFERRED TO IN THE FOREGOING

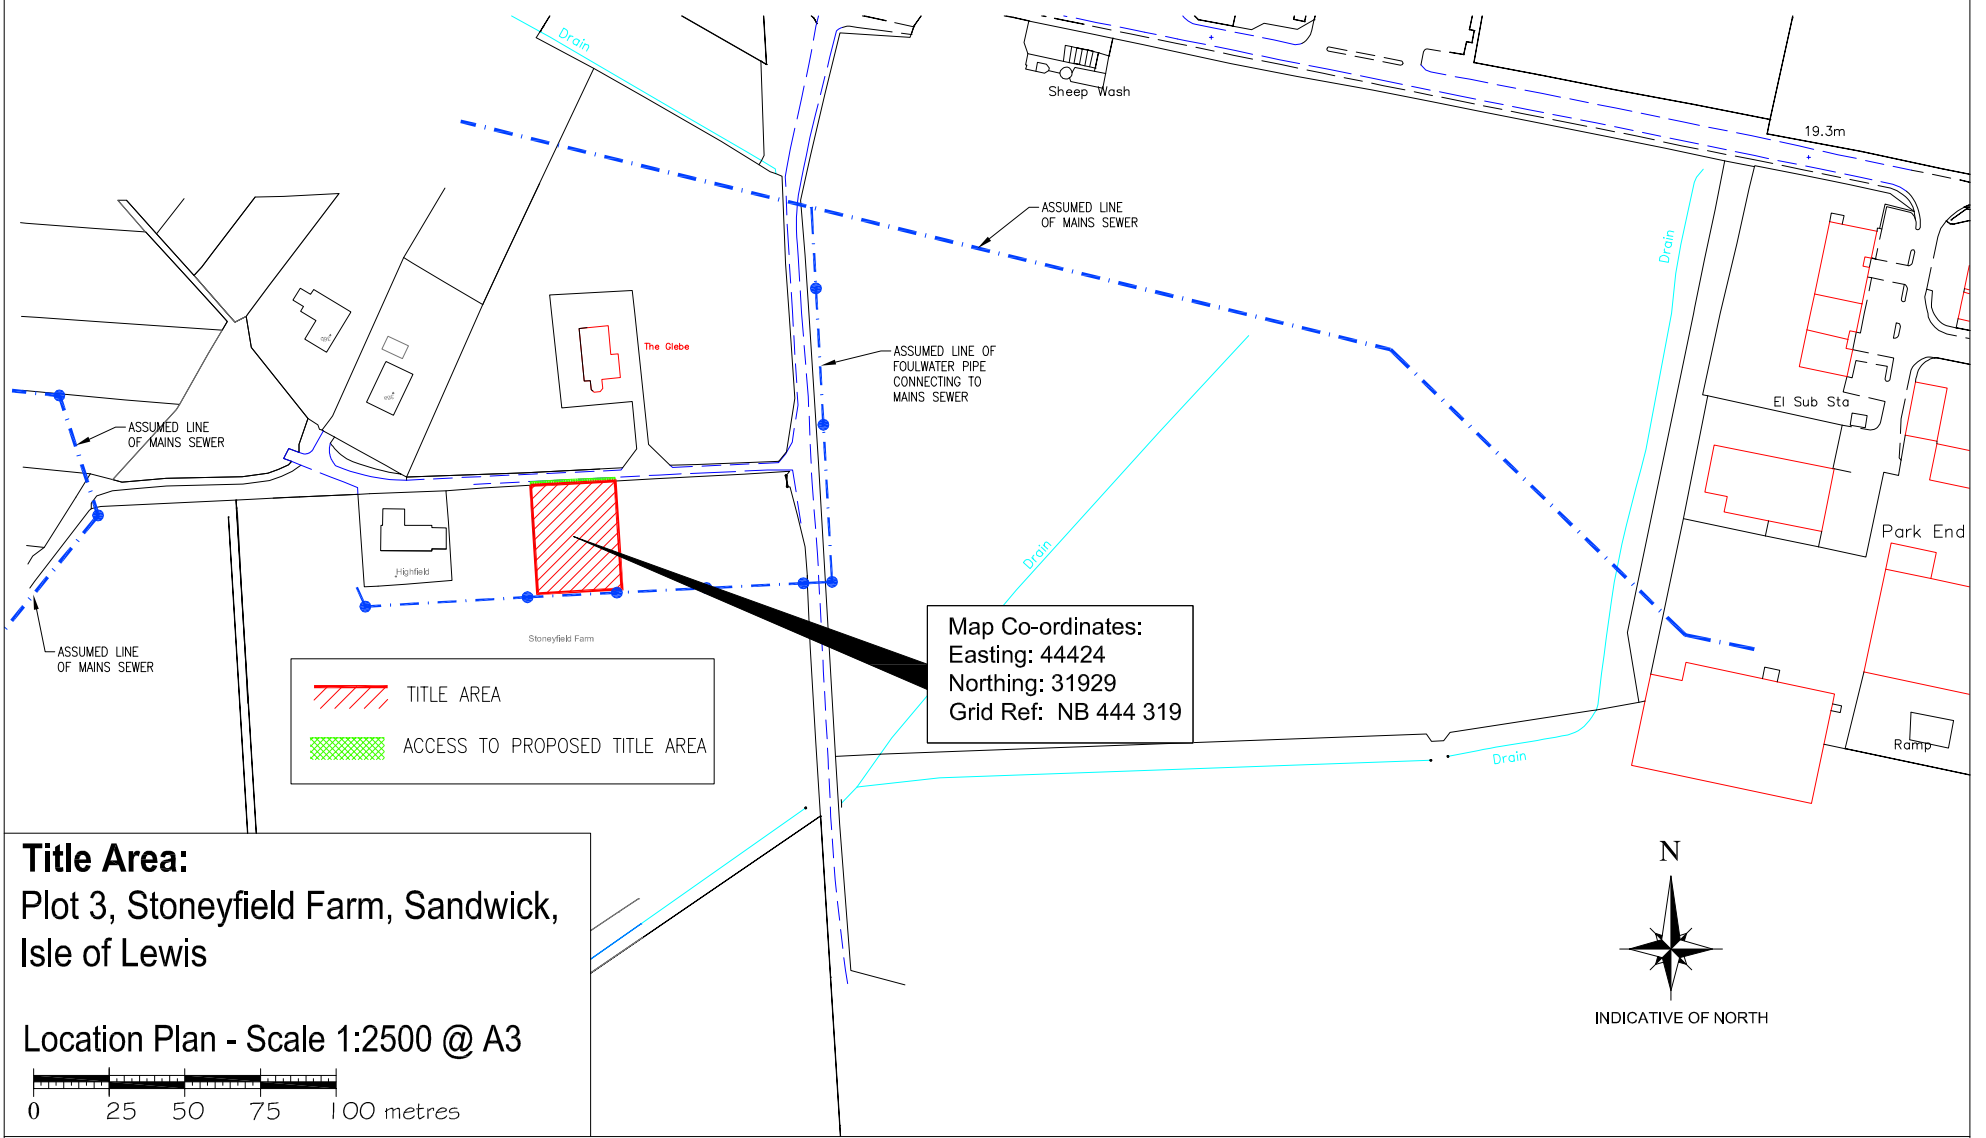

Title Area:
 Plot 3, Stoneyfield Farm, Sandwick,
 Isle of Lewis

Location Plan - Scale 1:2500 @ A3

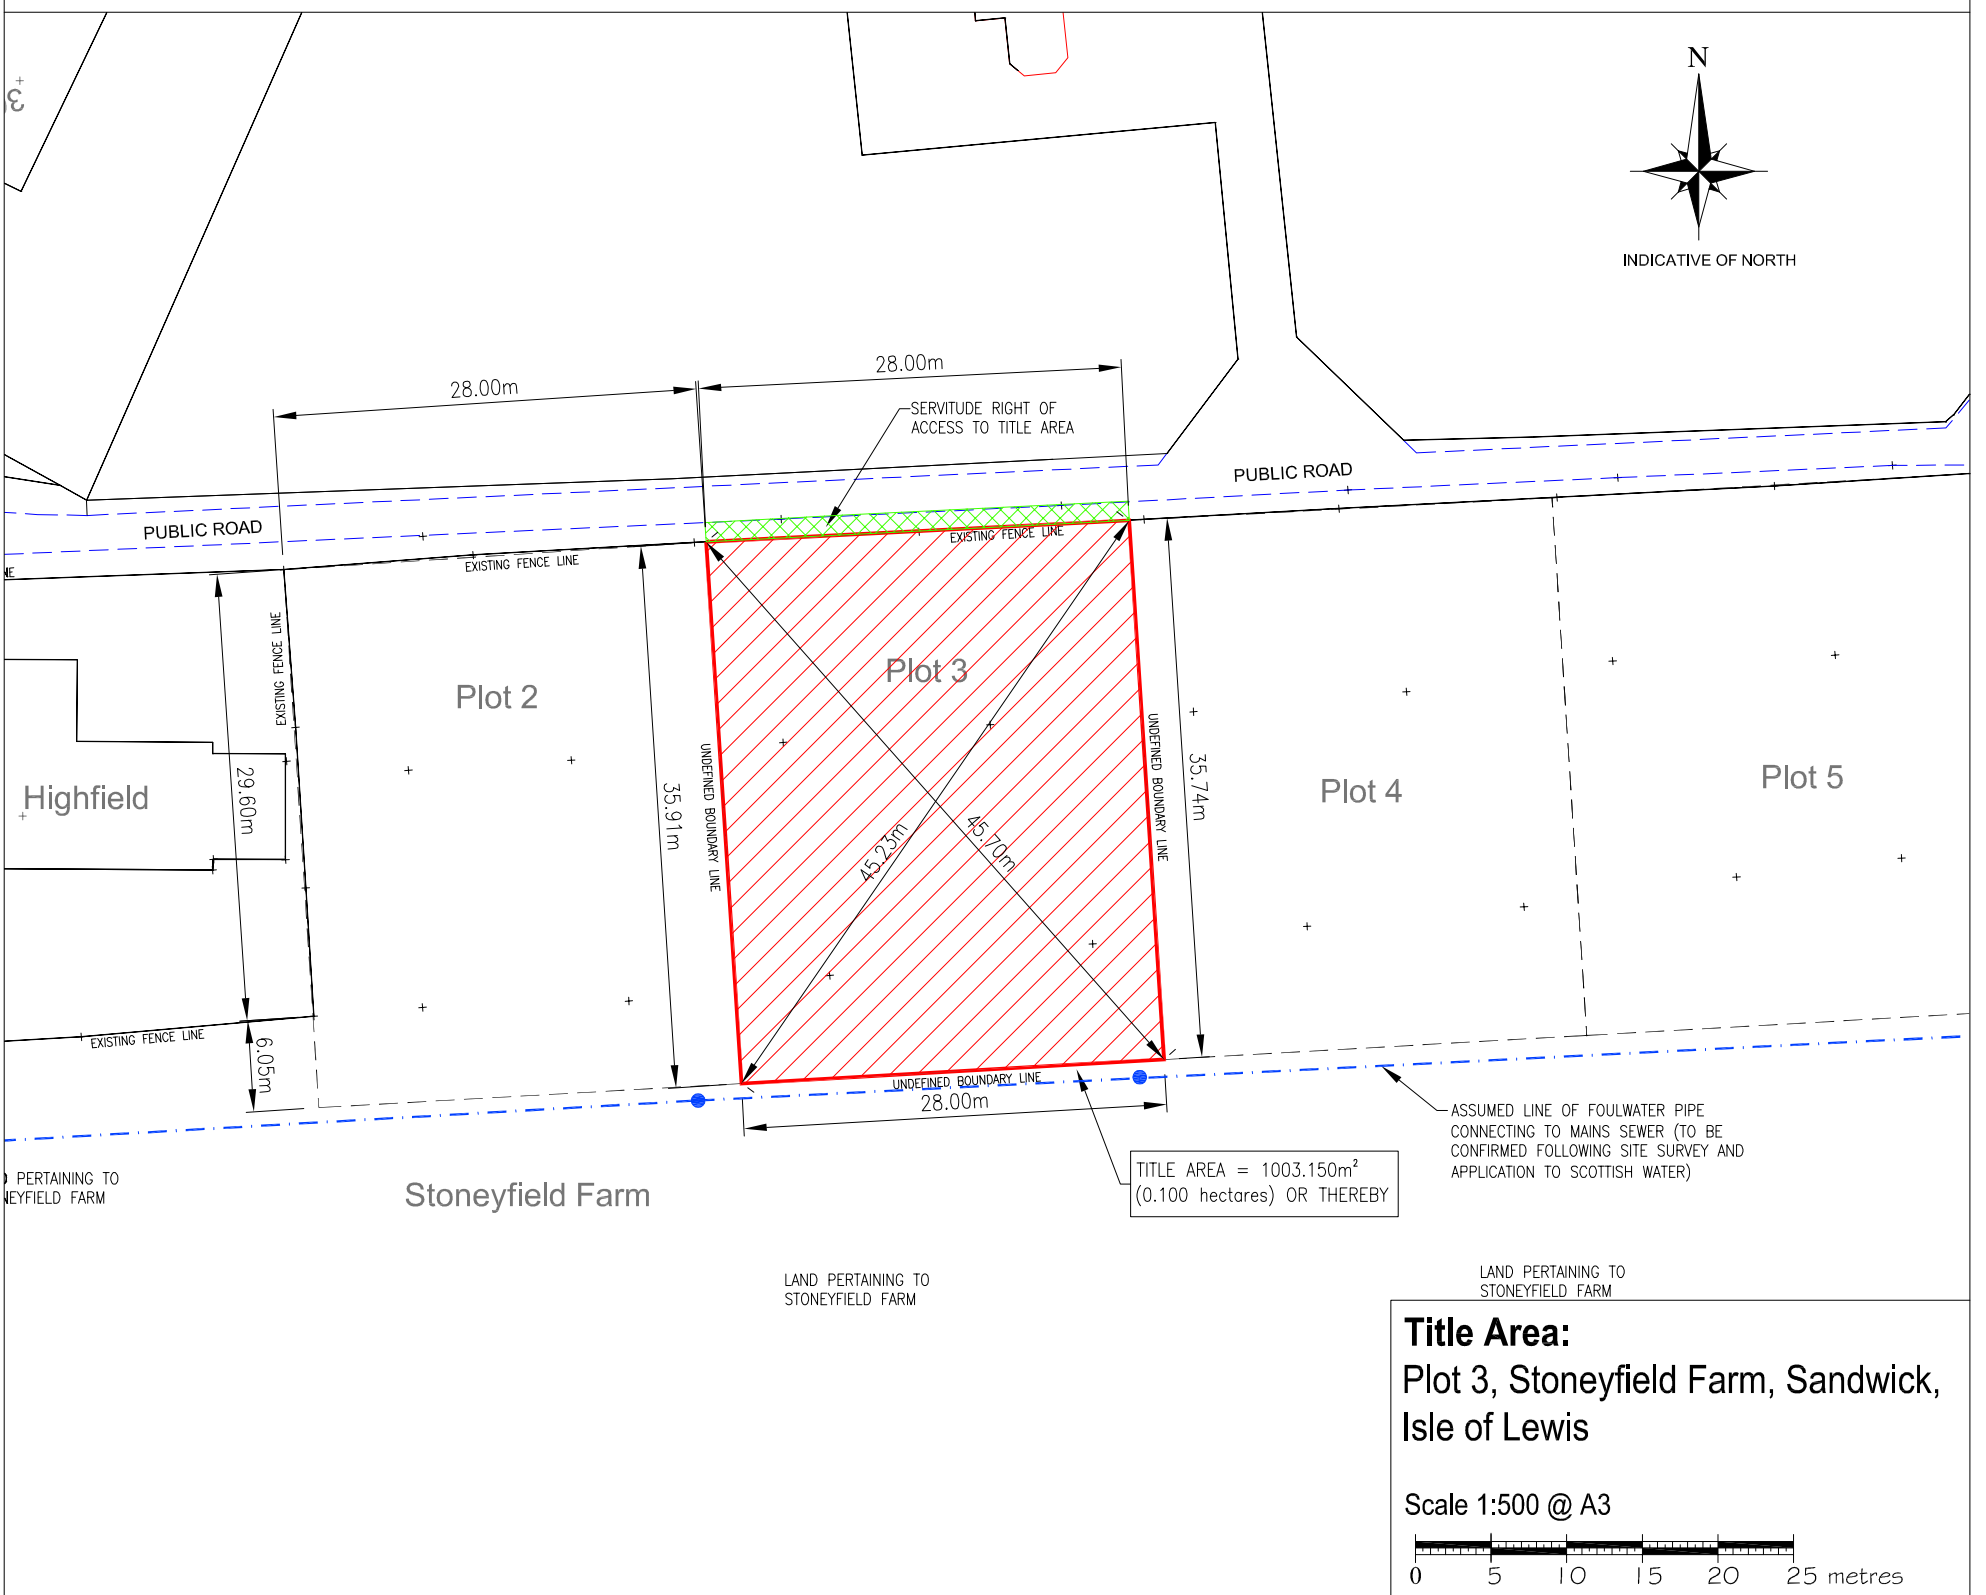

Title Area:
 Plot 3, Stoneyfield Farm, Sandwick,
 Isle of Lewis

Scale 1:500 @ A3
 0 5 10 15 20 25 metres