


NB 3826-392

# COMHAIRLE NAN EILEAN WESTERN ISLES ISLANDS COUNCIL

Approved in terms of the Town and Country Planning (Scotland) Acts.

43.34ha  
102/10  
*[Signature]*

DIRECTOR OF ADMINISTRATION  
County Offices  
Stornoway  
9 JUN 1975

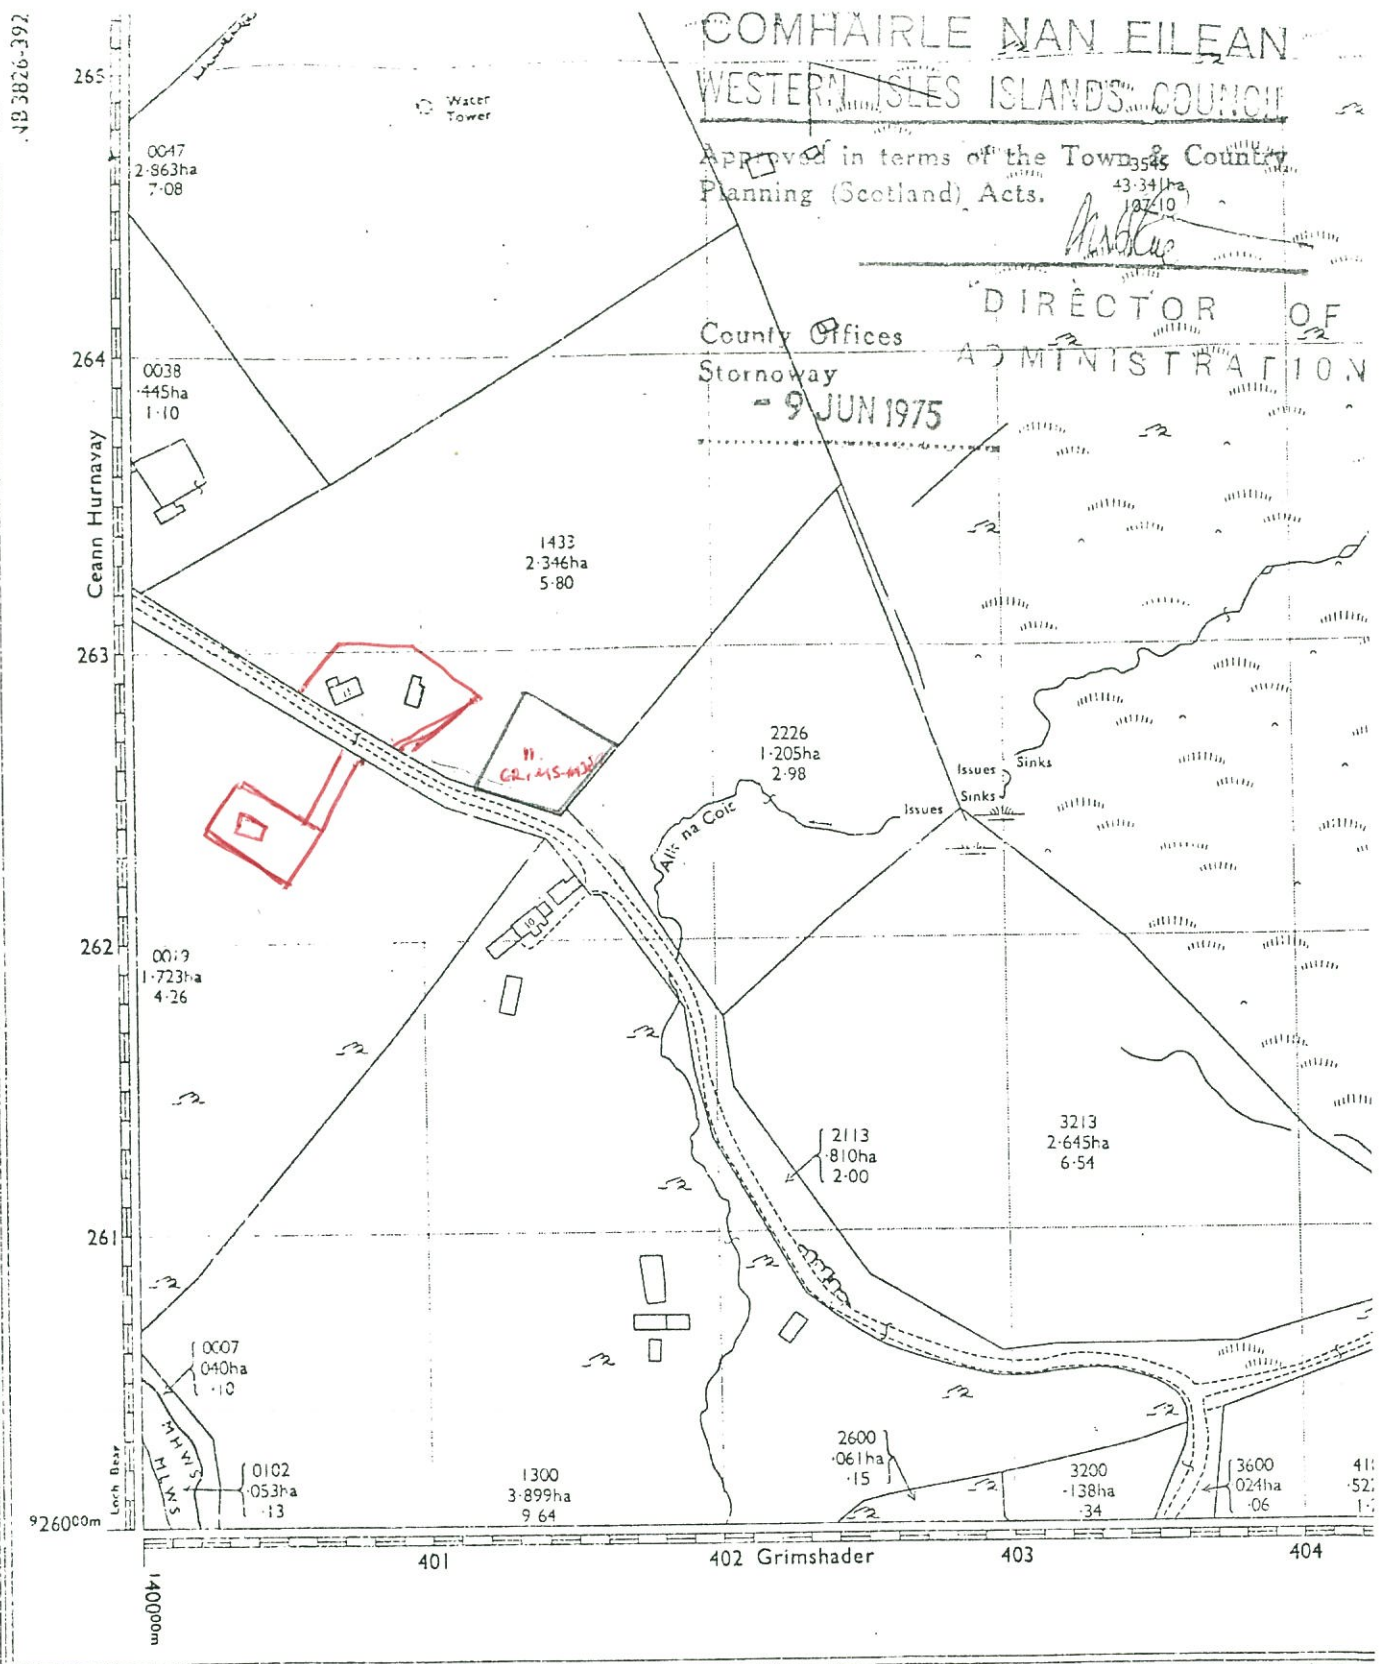


© Crown copyright 1972

PLAN SUBMITTED WITH  
 PLANNING APPLICATION  
 REF. No. H/4026/B/6213  
 DATE 2 JUN 1975  
 ROSS & GROWAR  
 COUNTY COUNCIL  
 PLANNING DEPARTMENT

### COMPILATION DATA

Levelled ..... 1955  
 Boundaries ..... Aug 1971  
 M.H.W.S ..... 1971  
 M.L.W.S ..... 1964

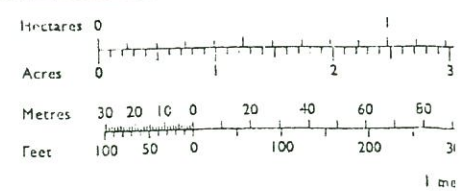

- B.H. Beer House
- B.M. Bench Mark
- B.P. Boundary Post, Stone
- C. Crane
- C.H. Club House
- Chy Chimney
- Ca Capstan
- D.F. Drinking Fountain
- Dk Dock
- El P. Electricity Pillar or Post
- E.T.L. Electricity Transmission Line
- G.P. G.P.
- G.V.C. G.V.C.
- H. H.
- L.B. L.B.
- L.S. L.S.
- L.C. L.C.
- L.H. L.H.
- L.T. L.T.

Survays of changes since the publication of this plan may be available. Enquiries should be addressed to the Planning Department.